

GLADSTONE AREA WATER BOARD

Offline Storage Facility and Standby Pump System



17 March 2017

Project Update

Thank you to all residents who attended our Neighbour's Information Session on 8 February, it was great to meet you all and take on board your questions and feedback.

The final designs for the Gladstone-Benaraby Road and Skyhill Road intersection have now received Department of Transport and Main Roads approval and construction will commence shortly.

Construction timeframe

Construction on site will commence the week of 20 March 2017. Construction of the intersection is expected to take approximately 16 weeks, finishing in mid-July.

Construction hours

The hours of construction for the intersection upgrade will be 6am to 6pm weekdays.

Changed traffic conditions

All efforts will be made to limit disruption to commuters during the construction period. Traffic conditions will include:

- **Two-way traffic** maintained between 7am -9am and 3pm – 7pm weekdays
- A **single lane of traffic** may be necessary for some construction tasks, but will only occur between 9am and 3pm
- **Speed** will be reduced throughout the 400m stretch of construction site

Right hand turn from Skyhill Road

During construction, crews will work with local residents to accommodate a right-hand turn facility from Skyhill Road onto Gladstone-Benaraby Road during peak times (mornings and afternoons). However, there may be some times during the day when a right turn is not possible for safety reasons.

The Completed Intersection

When completed, the intersection will include:


- a channelised right hand turn lane when travelling to the south from Skyhill Road
- a left turning shoulder lane when travelling from the south into Skyhill Road
- increased visibility to the south

**See design over page*

Upcoming Works:

Initial works will include:

- cover existing line markings and shift traffic to east
- Commencement of works on the western side, cutting back existing batter and preparing for new pavement

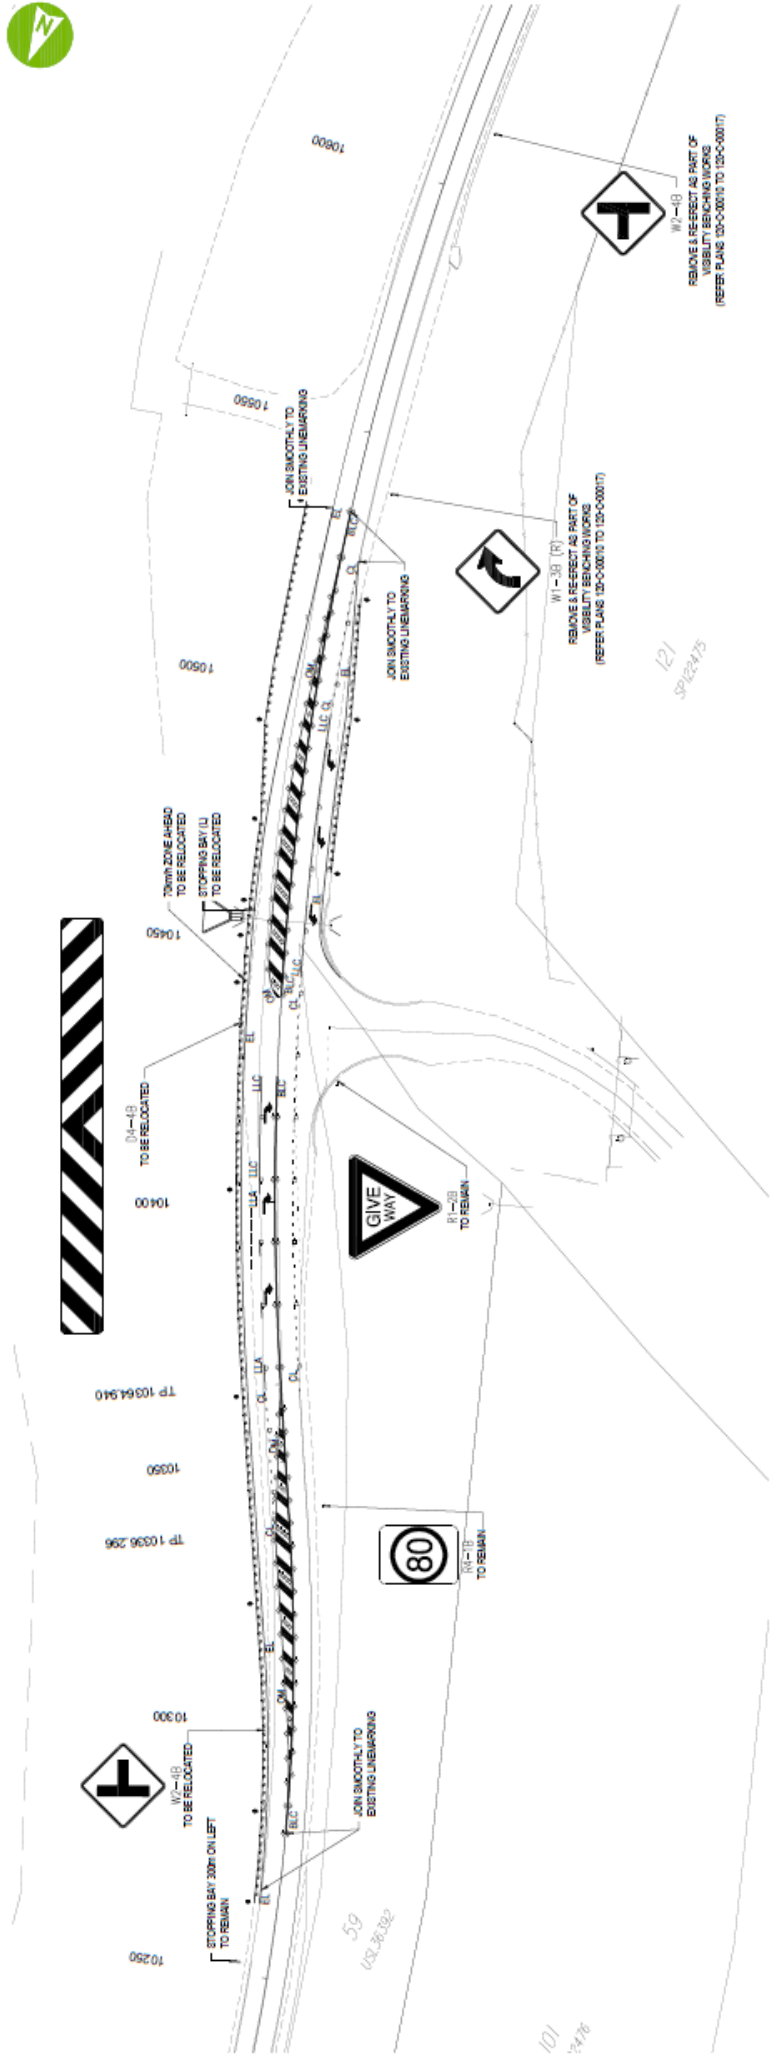

W1-49
 REMOVE & RESET AS PART OF
 VISIBILITY SIGNING WORKS
 (REFER PLANS 125-C-00010 TO 125-C-00017)

W1-38 (R)
 REMOVE & RESET AS PART OF
 VISIBILITY SIGNING WORKS
 (REFER PLANS 125-C-00010 TO 125-C-00017)

12/1
 SP/22/15

B1-20
 TO REMAIN

D4-13
 TO REMAIN

W1-48
 TO BE RELOCATED

STOPPING BAY 20M ON LEFT
 TO REMAIN

10300

TP 10336.296

10350

TP 10364.910

10400

10450

10500

10600

10/1
 24/18

5g
 1/23, 26, 29, 32